



Appendix B2: Urban Class E (II) Road Cross Section

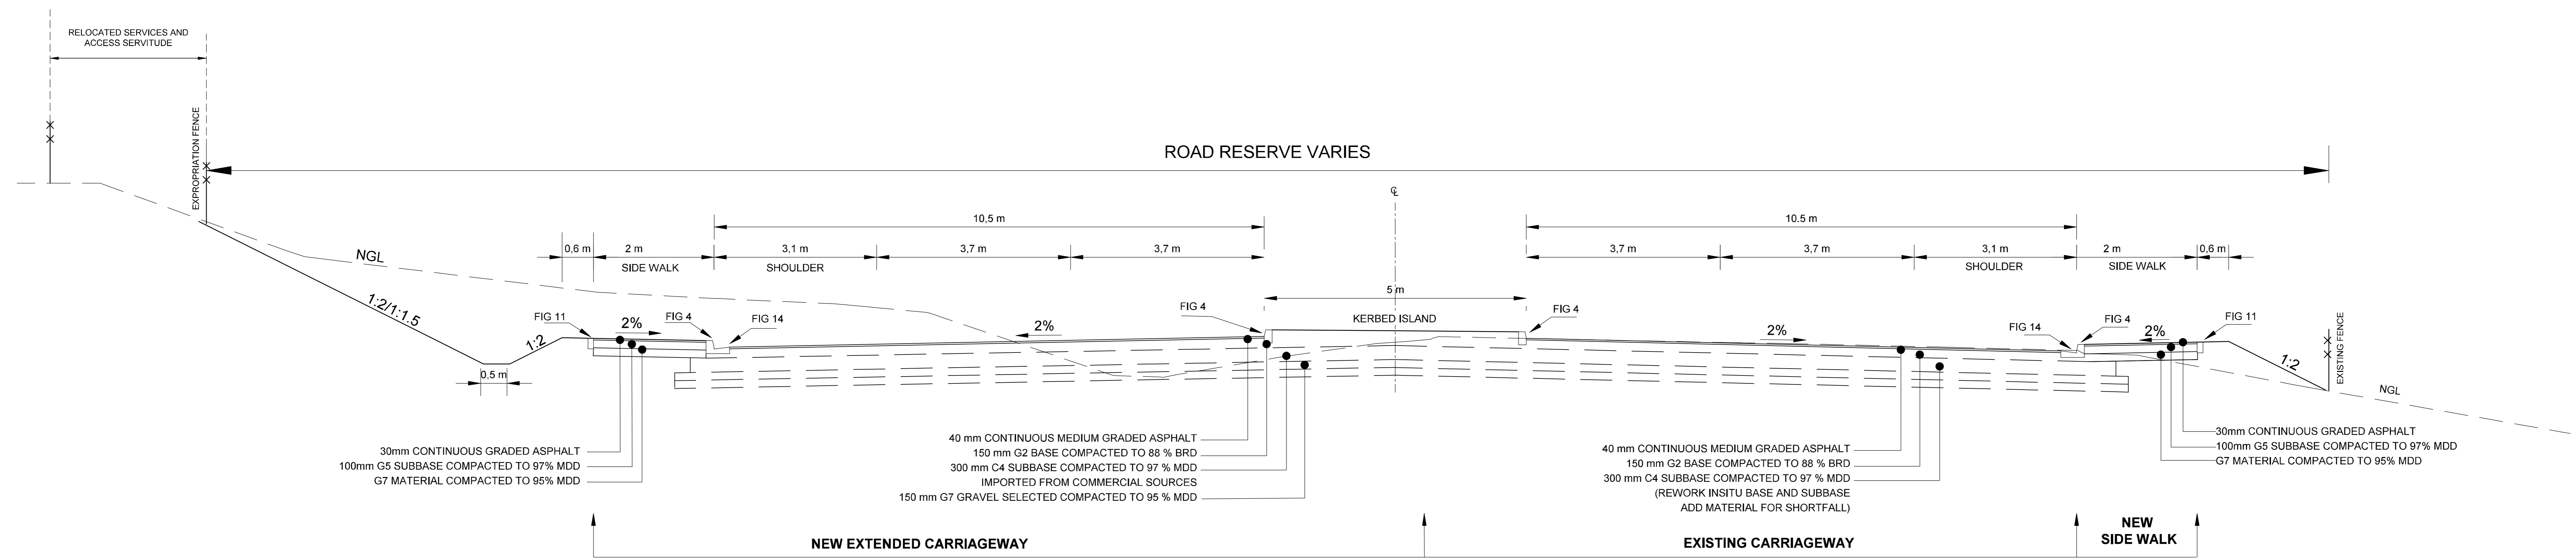

PROPOSED DUAL CARRIAGEWAY CROSS SECTION
EXPROPRIATE TOWARDS NORTH
SCALE N.T.S.

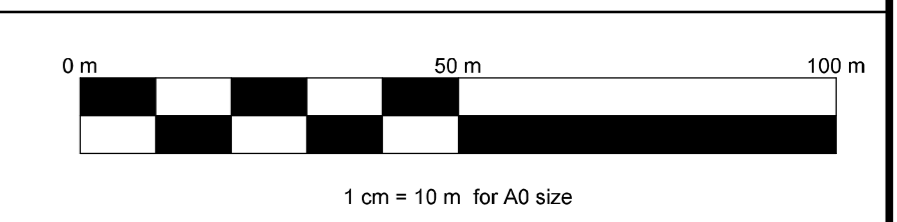

NO.	DATE	ADDITIONS AND AMENDMENTS	APPROVED		DESIGNED BY:	AH
			CONS.	PRE		
					CHECKED BY:	TLG
					DRAWN BY:	YD
					CHECKED BY:	AH

EFG Engineers (Pty) Ltd
 Transport, Infrastructure, Municipal Services & Development
 58 Queen Street, Durbanville 7550
 P.O. Box 3850, Durbanville 7551
 Tel: 021 975 3880
 Fax: 021 975 3850
 web: www.efgeng.co.za

CONSULTING ENGINEERS
 DATE: _____

Western Cape Government
 Transport and Public Works

APPROVED
 THIS APPROVAL IS FOR PROCEDURAL AND ADMINISTRATIVE REVIEW PURPOSES ONLY AND DOES NOT ATTRACT LEGAL LIABILITY OF ANY KIND FROM WHATSOEVER OR HOWEVER ARISING
 PROVINCIAL ROADS ENGINEER
 DATE: _____

**UPGRADING OF TRUNK ROAD 28 SECTION 1
 BETWEEN VERMONT (KM 23) AND SANDBAAL (KM 26.50)
 TRUNK ROAD - OPTION 3B
 (DUAL CARRIAGEWAY)**

TYPICAL CROSS SECTION

P.R.E.'s FILE NO.		SCALE	
CONTRACT NO. C1000		WCG STRUCTURE PLAN	
CONSULTANTS DWG NO. P837 GA.XS.01	WCG INDEX NO.	VER	